


ПРОЕКТ ПЛАНИРОВКИ ТЕРРИТОРИИ

ПЛАН КРАСНЫХ ЛИНИЙ

М1:1000

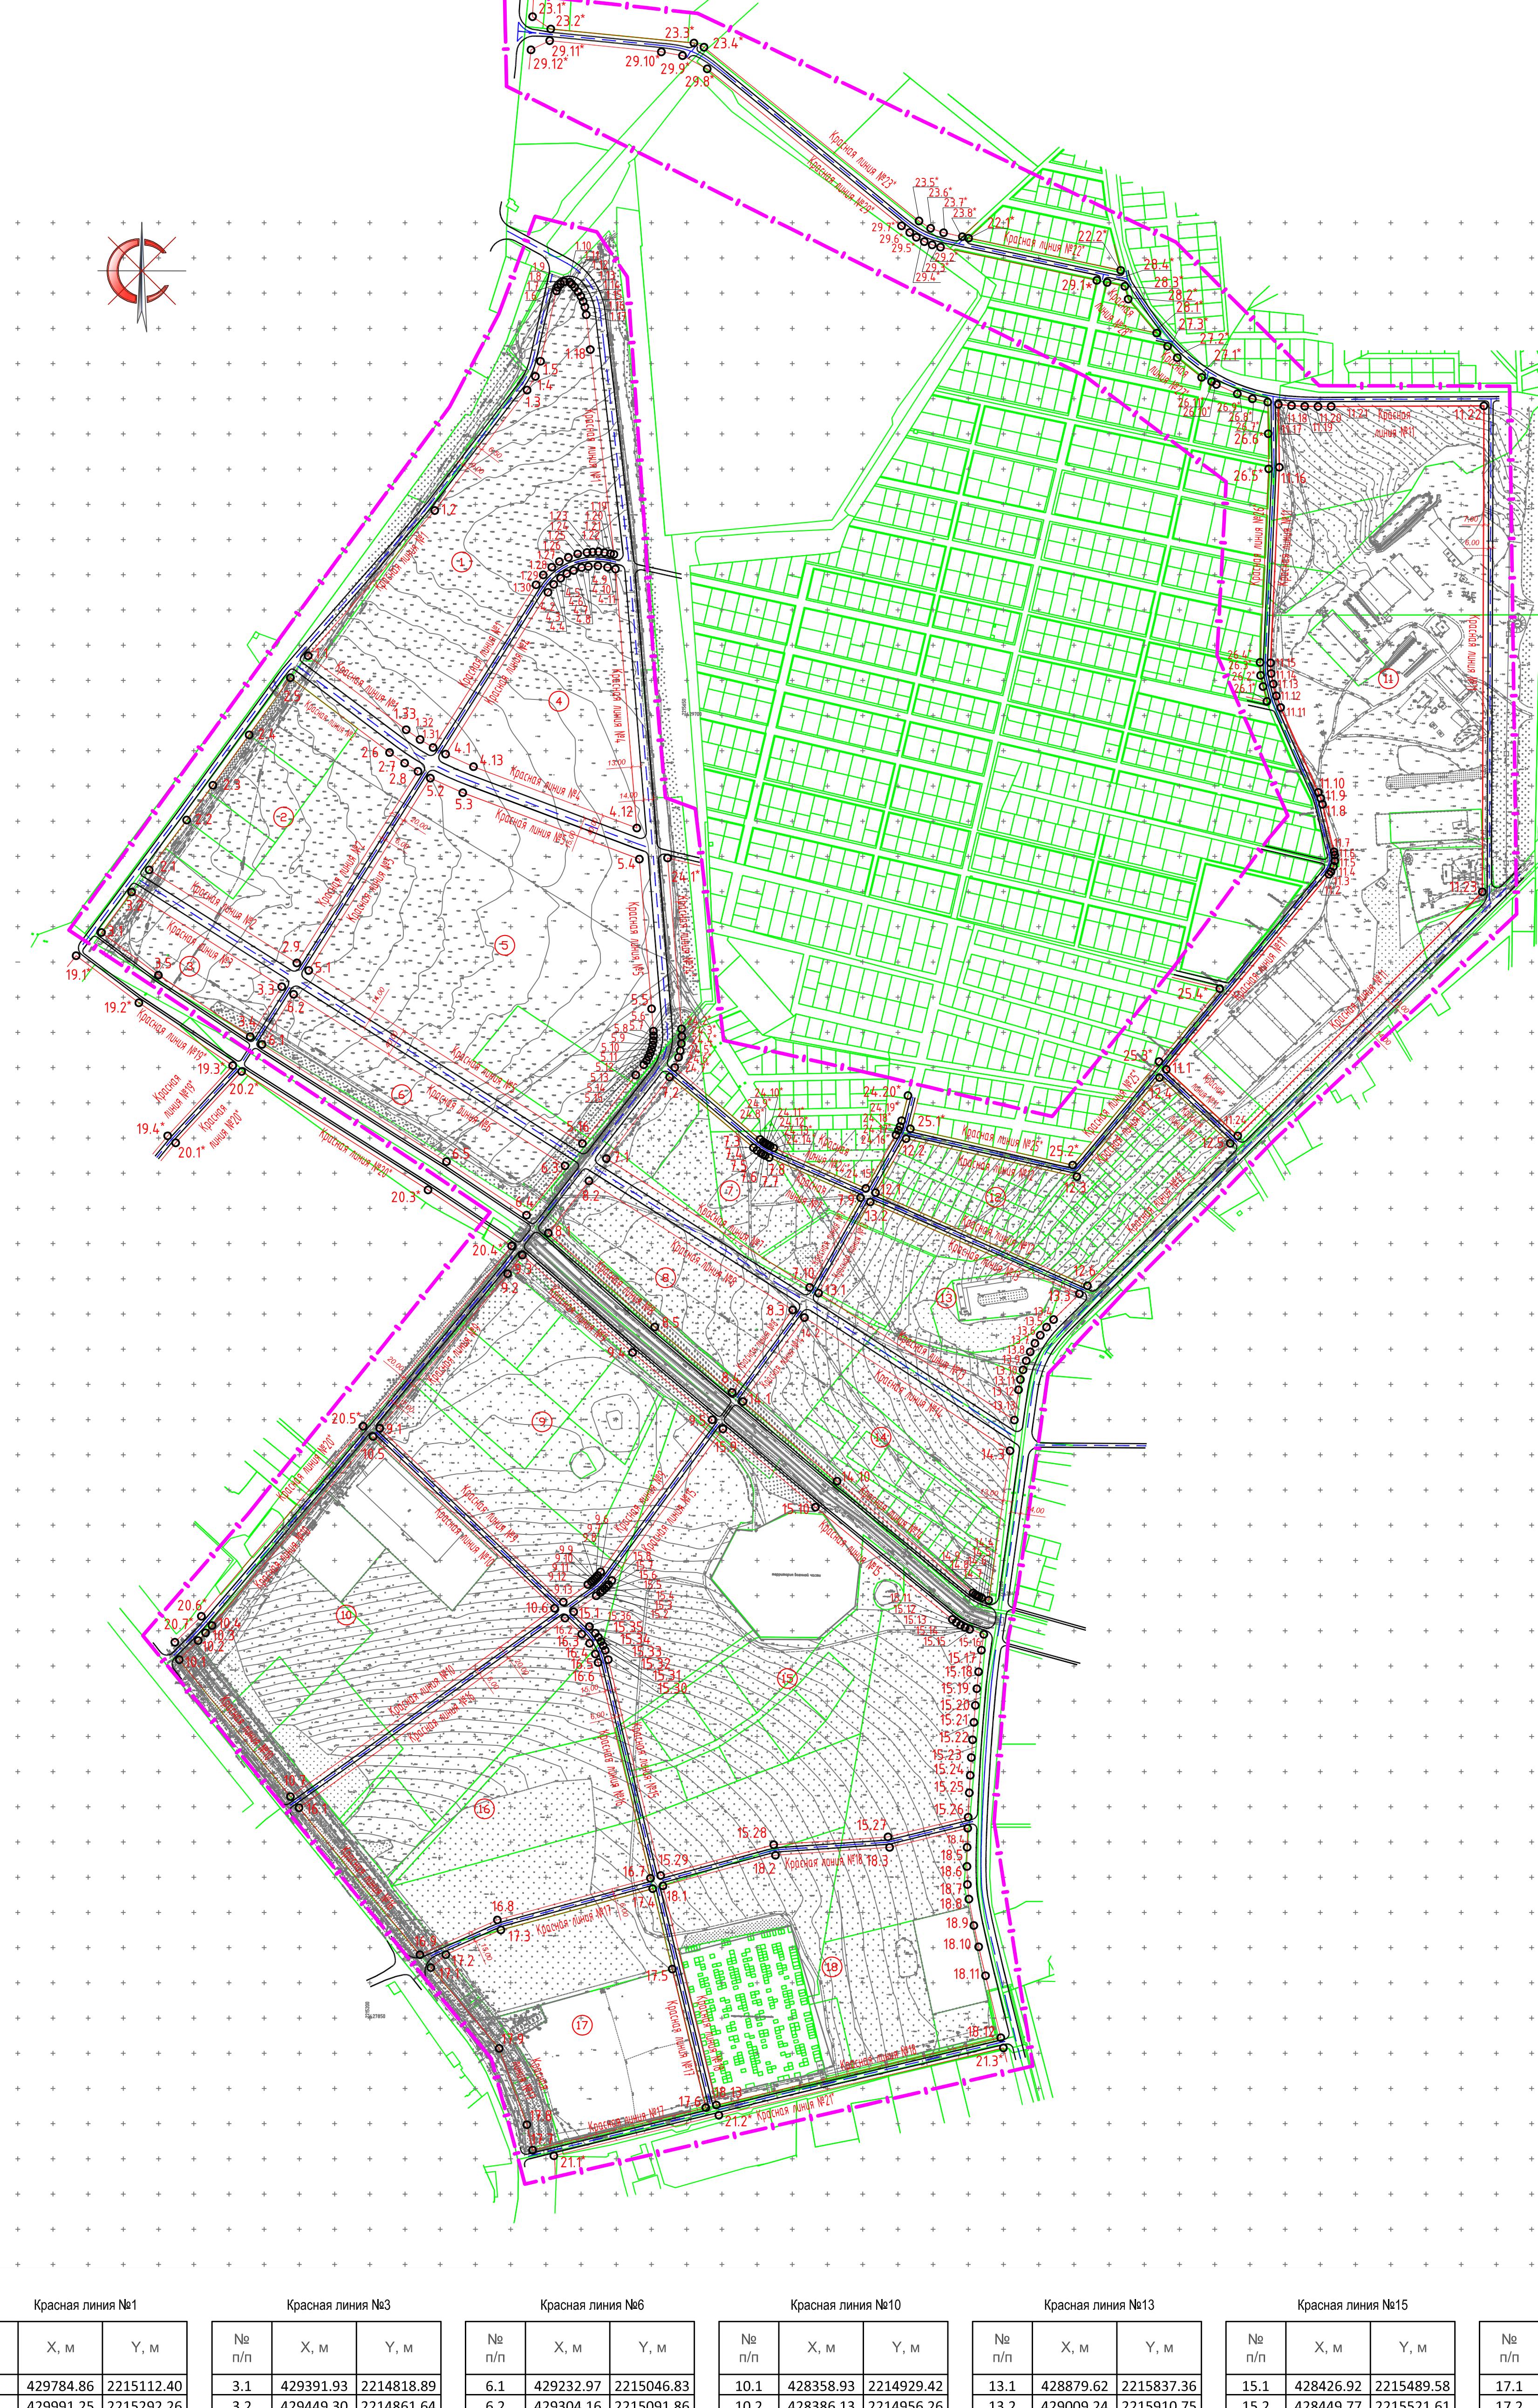

Красная линия №1

№ п/п	X, м	Y, м
1.1	429784.86	2215112.40
1.2	429991.25	2215292.26
1.3	430162.72	2215423.35
1.4	430181.72	2215435.16
1.5	430203.25	2215442.52
1.6	430303.25	2215505.46
1.7	430308.36	2215467.07
1.8	430313.05	2215470.95
1.9	430316.23	2215476.14
1.10	430315.70	2215483.86
1.11	430312.62	2215486.98
1.12	430308.27	2215491.06
1.13	430302.00	2215495.81
1.14	429705.45	2215499.71
1.15	430288.20	2215502.99
1.16	430280.40	2215505.46
1.17	430269.38	2215507.40
1.18	430129.17	2215513.13
1.19	429929.00	2215546.73
1.20	429930.05	2215541.91
1.21	429931.53	2215533.35
1.22	429932.64	2215524.77
1.23	429932.31	2215516.62
1.24	429931.60	2215508.47
1.25	429929.59	2215495.26
1.26	429924.29	2215482.03
1.27	429918.70	2215469.20
1.28	429910.73	2215458.53
1.29	429899.83	2215446.31
1.30	429885.80	2215436.11
1.31	429654.63	2215289.88
1.32	429665.96	2215271.42
1.33	429679.88	2215251.66

Красная линия №3

№ п/п	X, м	Y, м
3.1	429391.93	2214818.89
3.2	429449.30	2214861.64
3.3	429314.83	2215074.95
3.4	429244.03	2215030.16
3.5	429331.26	2214899.78

Красная линия №6

№ п/п	X, м	Y, м
6.1	429232.97	2215046.83
6.2	429304.16	2215091.86
6.3	429060.51	2215477.28
6.4	428990.39	2215422.56
6.5	429066.52	2215308.90

Красная линия №10

№ п/п	X, м	Y, м
10.1	428358.93	2214929.42
10.2	428386.13	2214956.26
10.3	428397.13	2214966.73
10.4	428407.57	2214975.97
10.5	428676.16	2215204.49
10.6	428432.06	2215462.33
10.7	428164.59	2215087.34

Красная линия №13

№ п/п	X, м	Y, м
13.1	428879.62	2215837.36
13.2	429009.24	2215910.75
13.3	42887.13	2216207.76
13.4	428842.13	2216171.10
13.5	428831.34	2216161.12
13.6	428819.91	2216152.21
13.7	428808.43	2216144.66
13.8	428796.23	2216137.97
13.9	428783.63	2216132.31
13.10	428770.79	2216127.72
13.11	428756.89	2216123.99
13.12	428742.40	2216121.37
13.13	428699.45	2216115.45

Красная линия №15

№ п/п	X, м	Y, м
15.1	428426.92	2215489.58
15.2	428449.77	2215521.61
15.3	428454.33	2215527.53
15.4	428457.10	2215530.66
15.5	428459.82	2215533.52
15.6	428462.64	2215536.27
15.7	428465.73	2215539.04
15.8	428471.59	2215543.71
15.9	428686.83	2215701.46
15.10	428575.68	2215832.88
15.11	428416.08	2216027.22
15.12	428411.76	2216032.77
15.13	428408.01	2216038.98
15.14	428404.80	2216045.29
15.15	428402.10	2216051.95
15.16	428394.98	2216071.99
15.17	428372.50	2216068.58
15.18	428341.80	2216064.59
15.19	428317.78	2216062.09
15.20	428294.26	2216059.98
15.21	428270.21	2216057.98
15.22	428245.18	2216056.50
15.23	428302.74	2216054.37
15.24	428194.81	2216052.81
15.25	428169.92	2216051.43
15.26	428135.26	2216049.79
15.27	428107.31	2215935.90
15.28	428096.12	2215773.63
15.29	428025.46	2215613.13
15.30	428359.05	2215538.36
15.31	428372.24	2215531.43
15.32	428378.94	2215528.28
15.33	428384.83	2215524.58
15.34	428396.61	2215520.24
15.35	428405.93	2215511.77

Красная линия №18

№ п/п	X, м	Y, м
18.1	428037.76	2215616.24
18.2	428081.26	2215767.10
18.3	428092.43	2215938.22
18.4	428119.66	2216049.17
18.5	428092.58	2216048.34
18.6	428065.34	2216048.07
18.7	428039.73	2216048.78
18.8	428019.00	2216050.78
18.9	427981.47	2216057.89
18.10	427951.17	2216064.69
18.11	427910.17	2216074.42
18.12	427822.13	2216096.19
18.13	427726.45	2215692.21

Красная линия №19*

№ п/п	X, м	Y, м
19.1*	429358.94	2214782.89
19.2*	429292.08	2214872.01
19.3*	429202.90	2215005.